

Child's Play Pediatrics



Haven Metal Lounge
Arcadia



Ovate Lounge
Arcadia




Avesa Modular
Arcadia



Leaflette Modular
Arcadia




Nest Hanging Chair

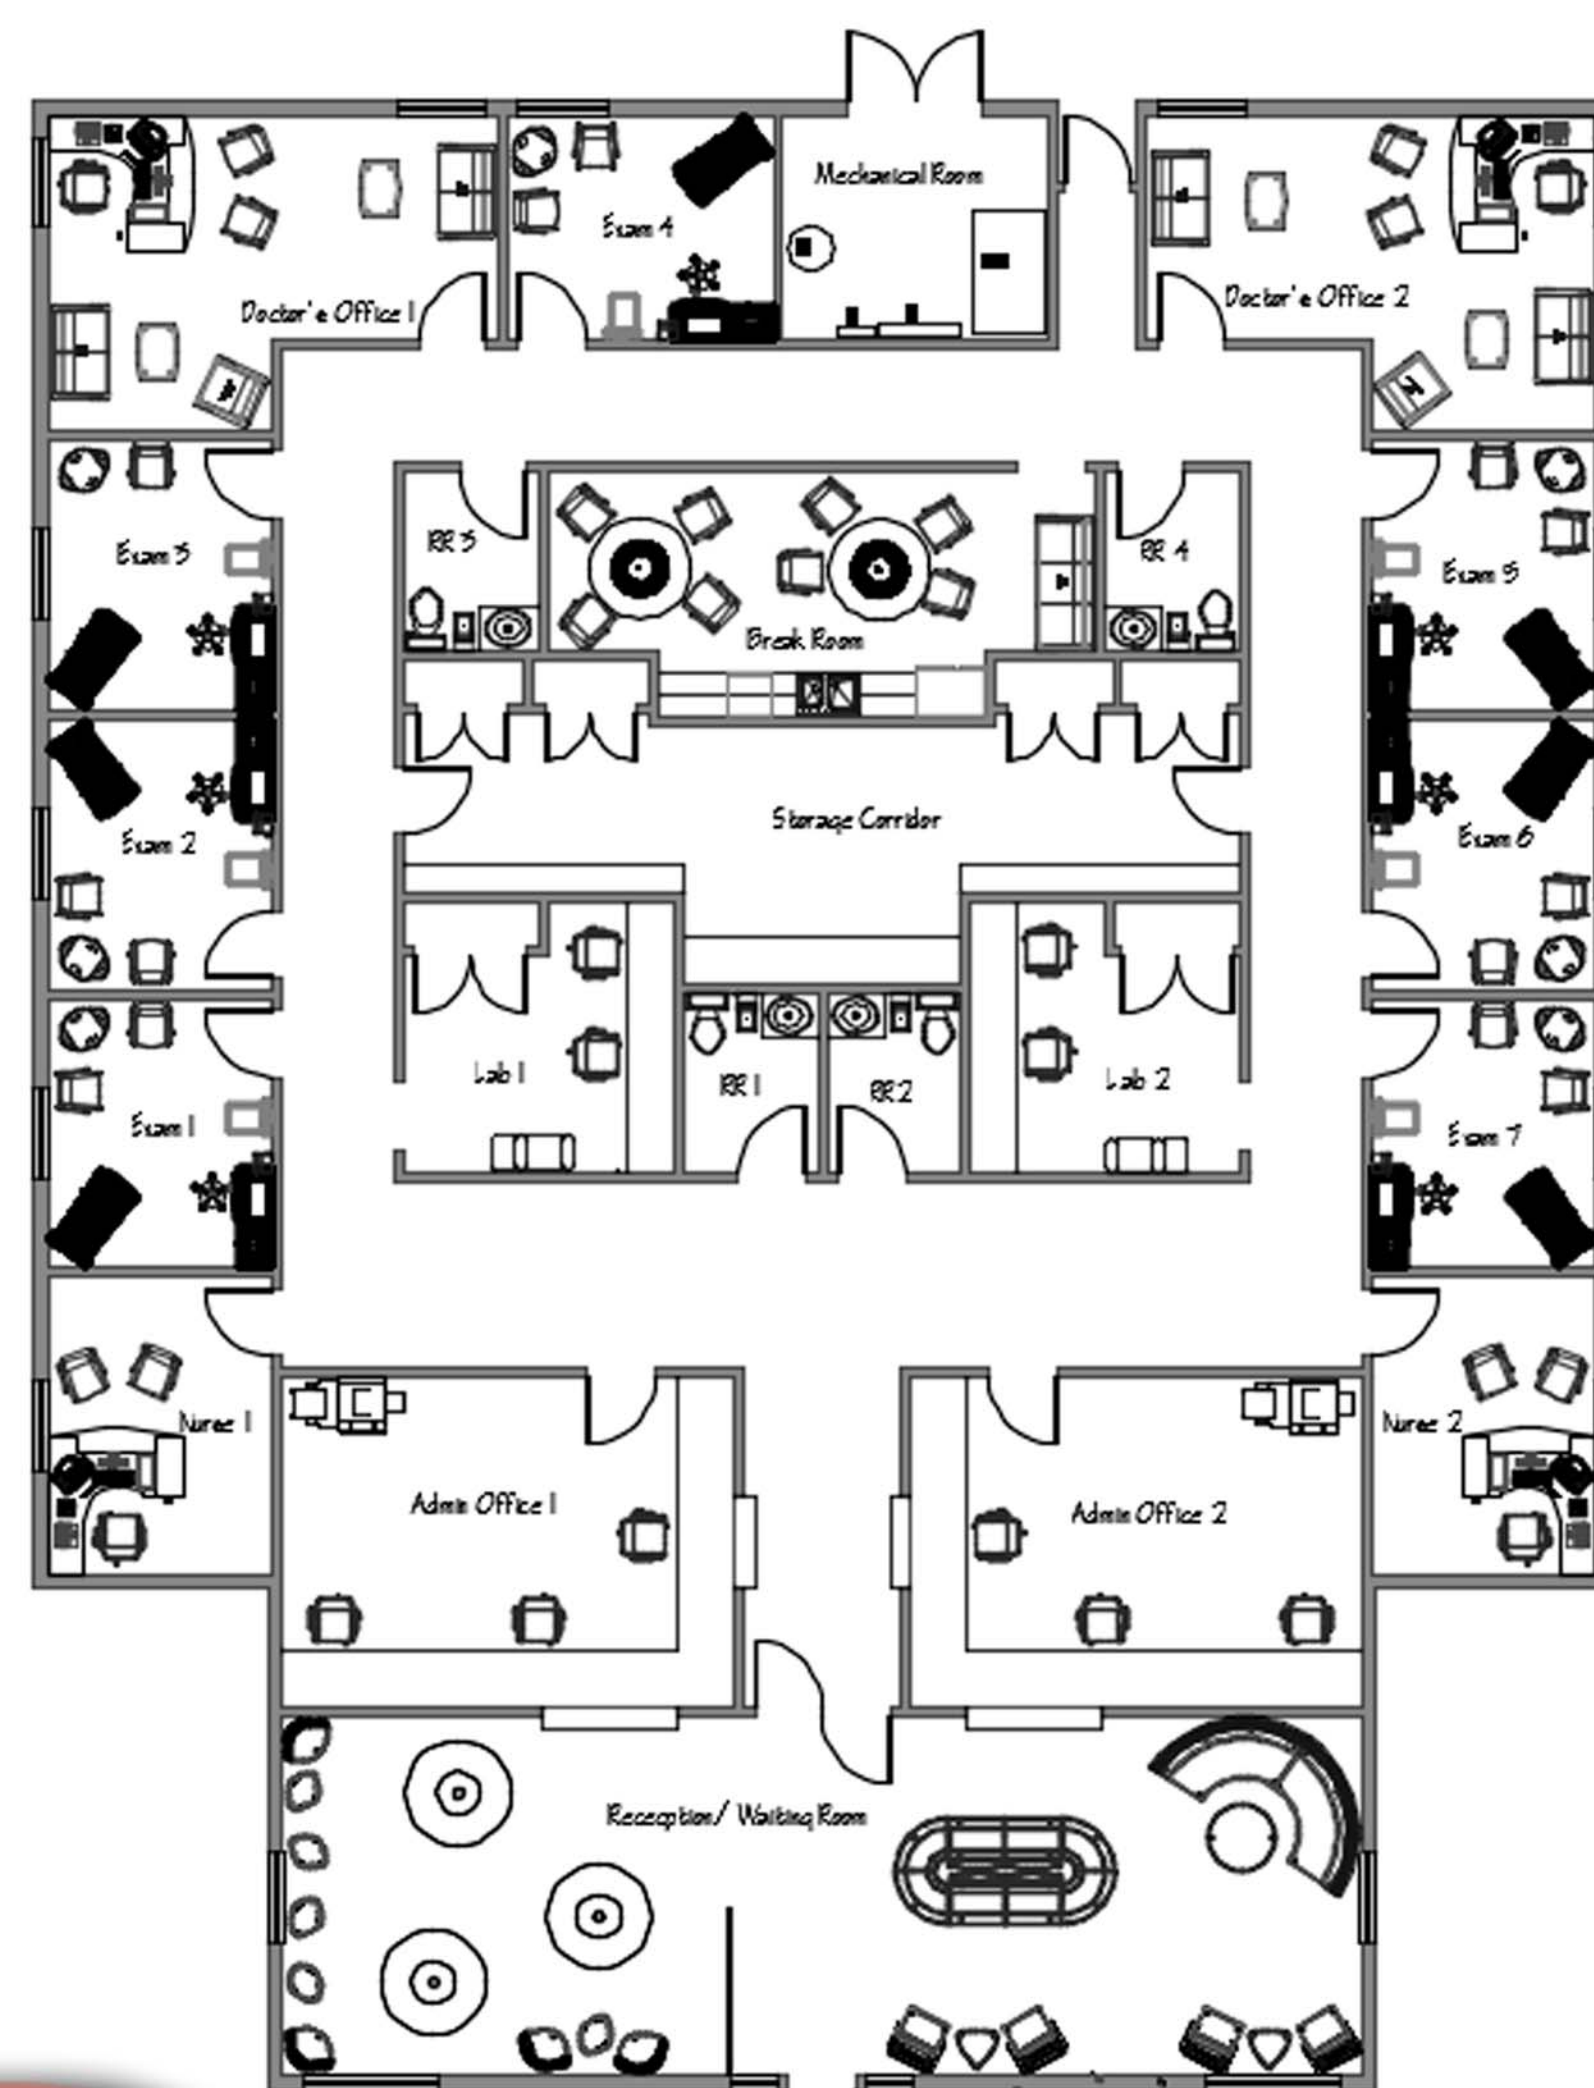

Floor Plan 1/8"=1'-0"

Concept Statement

Child's Play Pediatrics is a welcoming practice that brightens the children's minds while challenging them with the diverse designs before them. The outright colors and themes throughout the office space makes every client that walks in the door feel as if they can relax and enjoy their visit. When entering the different exam rooms you will always find a completely different design, keeping the space fresh and crisp while exploring different similarities. While the colors and textures are bright yet slightly muted to make the clients feel as if they are in a professional environment, a smooth and clean feel to the space makes you feel comfortable that this is where your children are being treated, and confident in your decision of physicians.

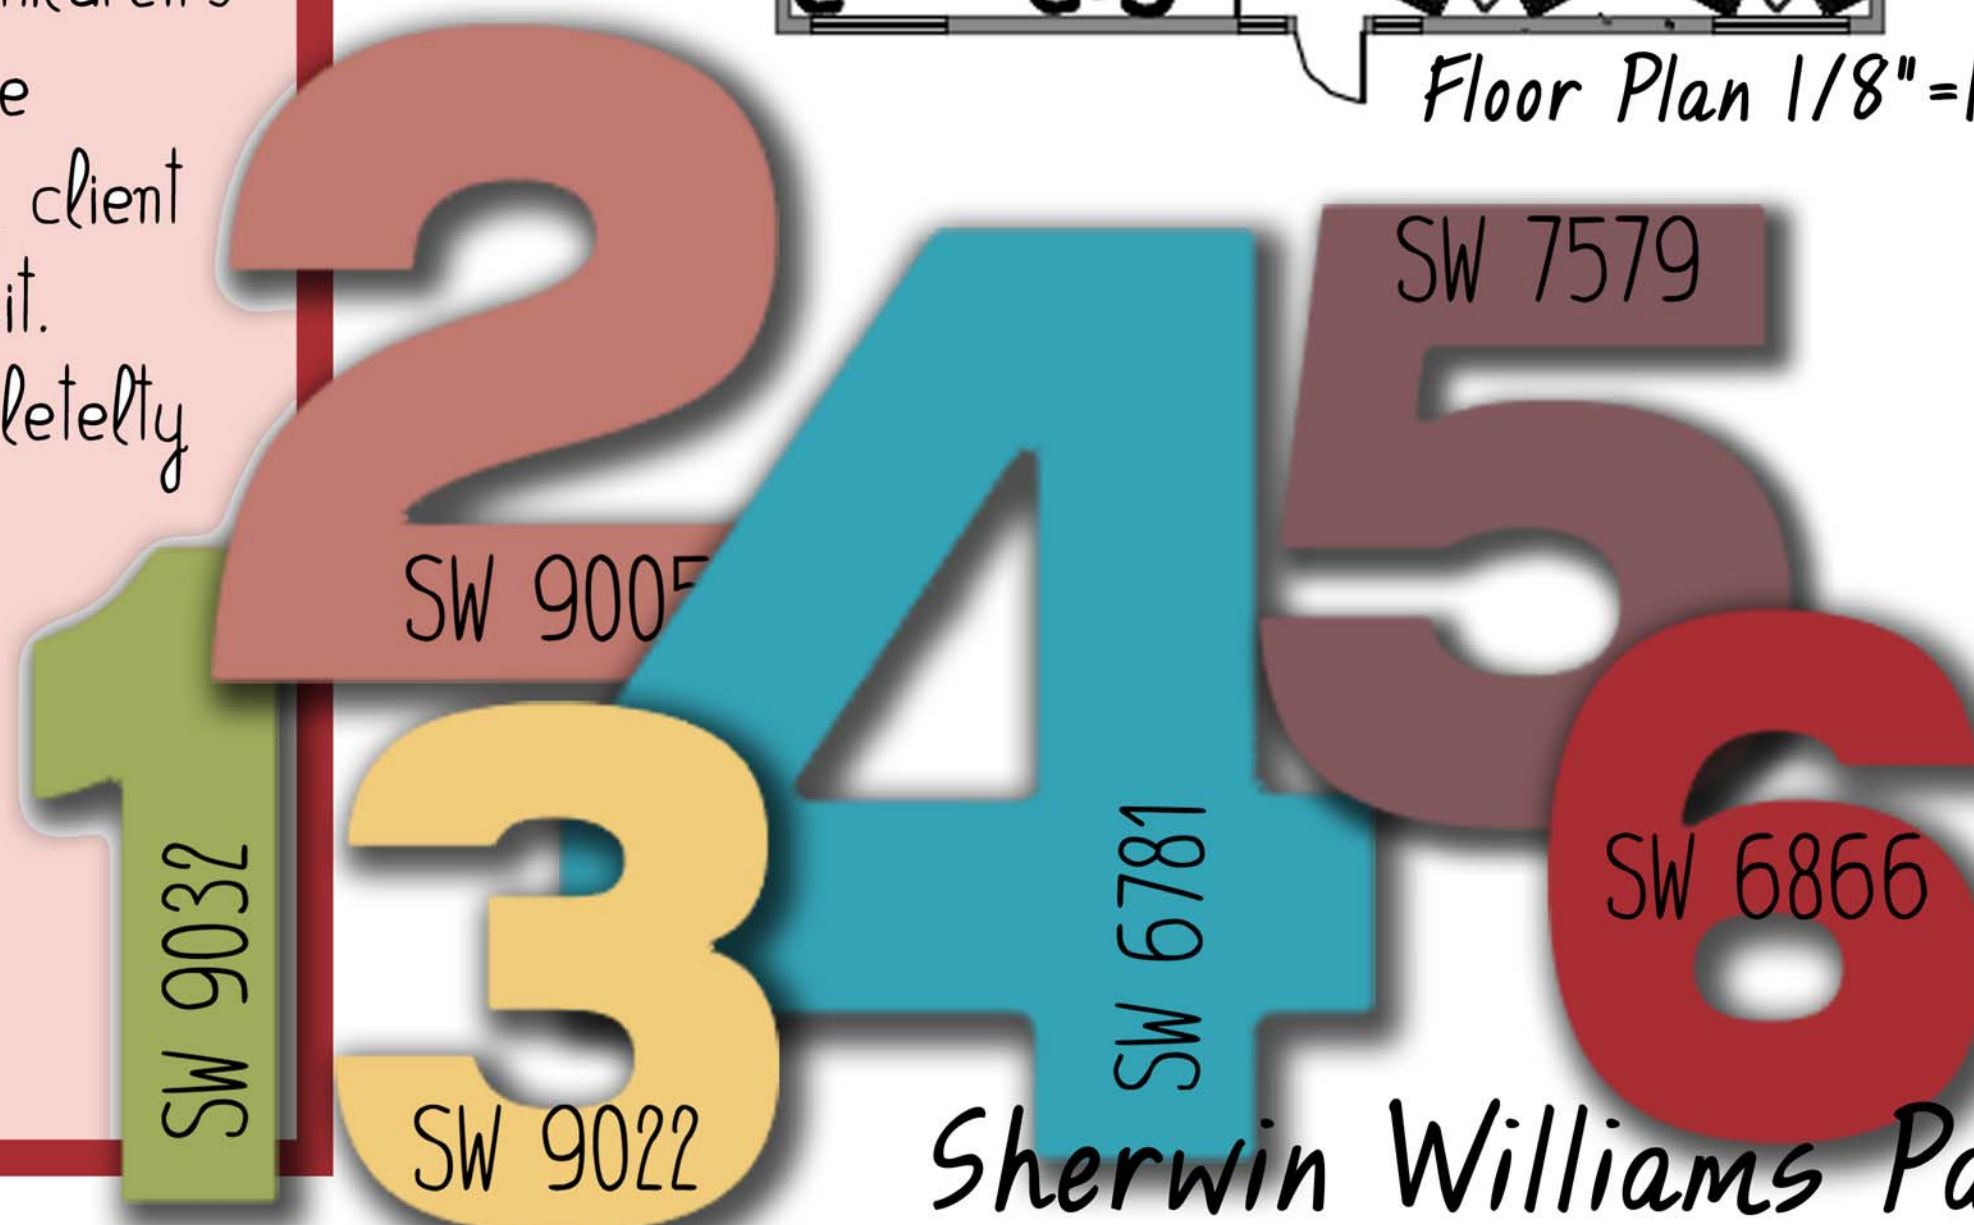


Sherwin Williams Paint

Child's Play Pediatrics

Color Design Description

The Sherwin Williams colors that collaborate with the patterns and textures are designed to transform the space. Bringing in the brighter colors with the more muted tones to keep it simple and relaxed for the patients. These colors bring in the rain forest, along with street shades that can correspond to anyone's interests. The patterns that I found are accented perfectly to the colors that Sherwin Williams provides me with enable to brighten the surroundings and to make them blend in, while the colors stick out to form the space cohesively. Sherwin Williams's paints are the perfect touch to this Pediatric Office.

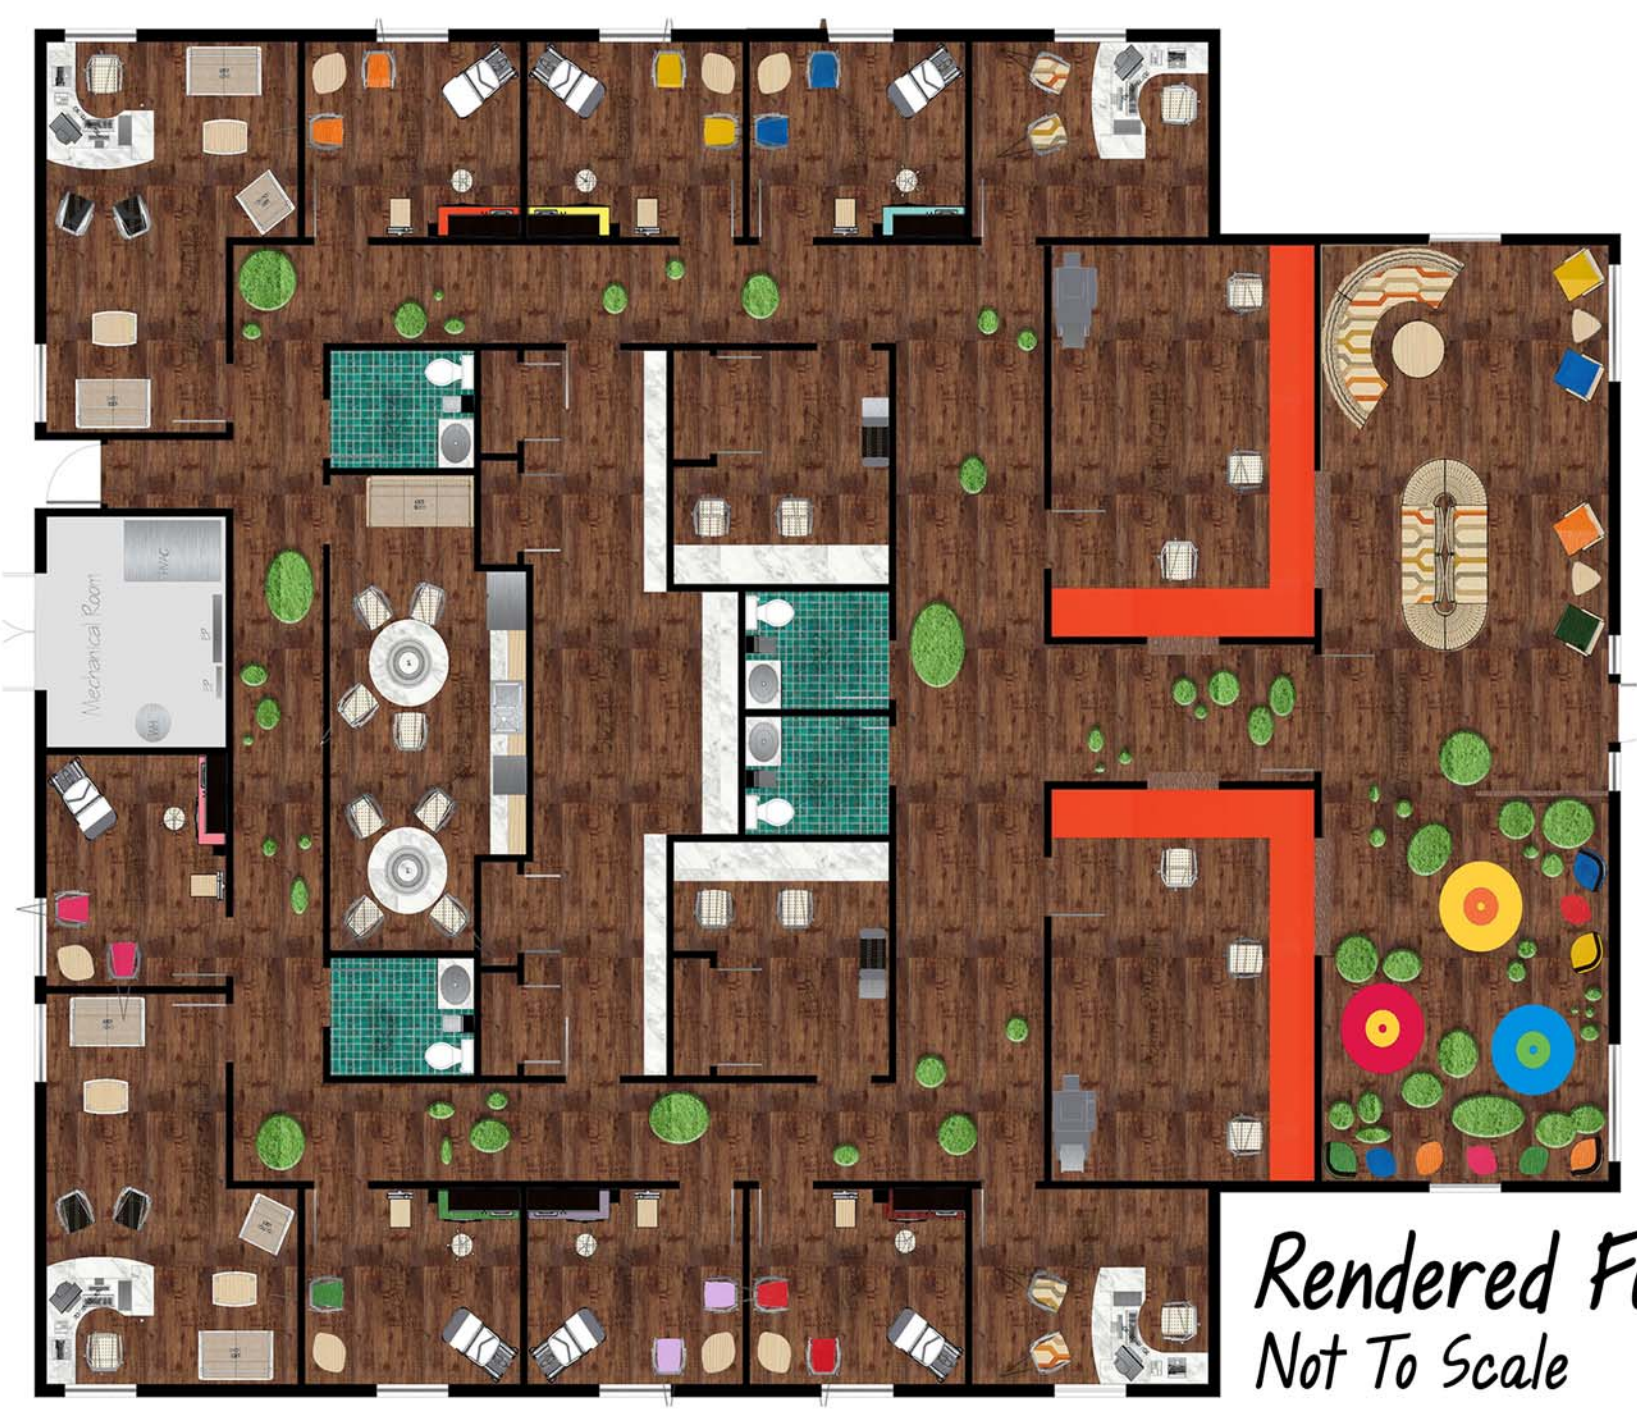

Rendered Furniture Plan
Not To Scale



SW 9032



SW 9005



SW 9022



SW 6781



SW 7579




SW 6866

Lobby Render
Not To Scale



Hallway Render
Not To Scale

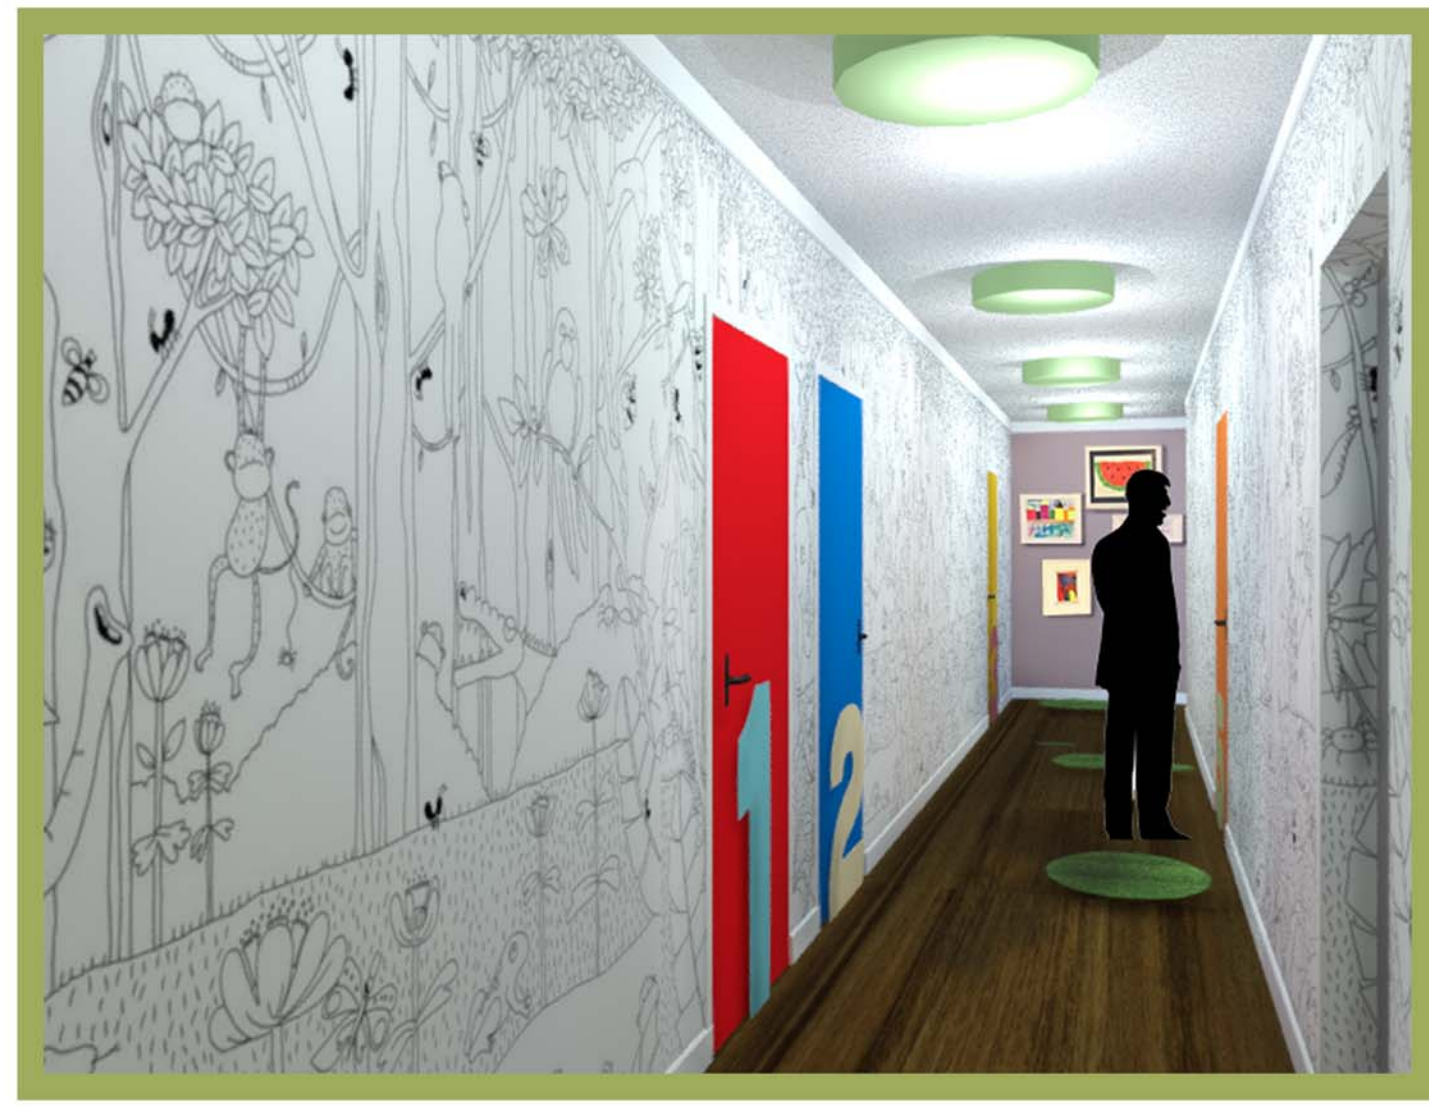

Exam Room Render
Not To Scale

